




**Rear elevation**  
Scale: 1:100

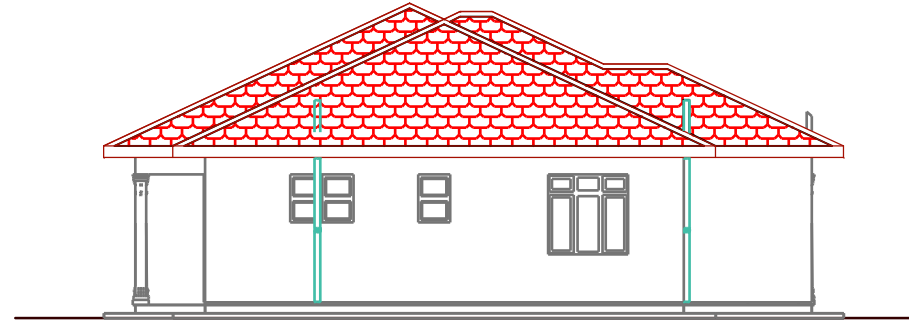

**Flexroom side elevation**  
Scale: 1:100

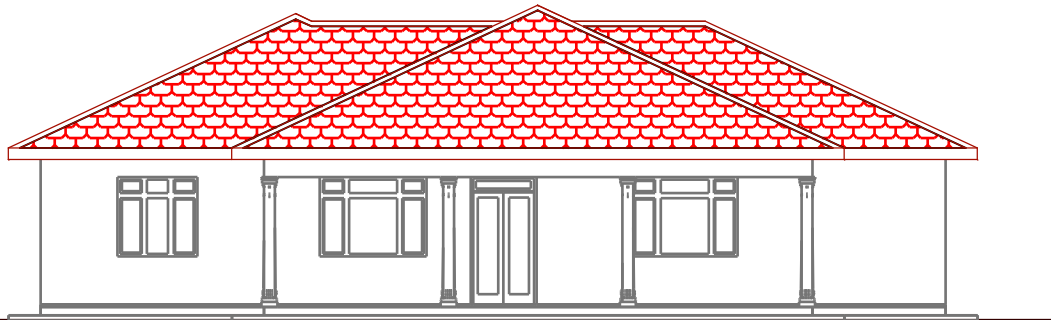


**Front elevation**  
Scale: 1:100

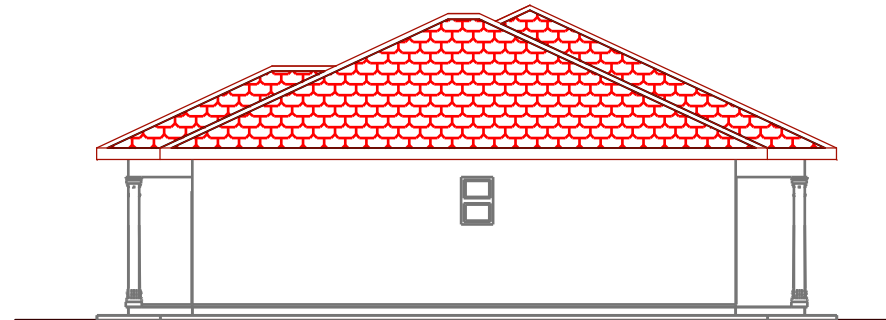

**Bedrooms side elevation**  
Scale: 1:100



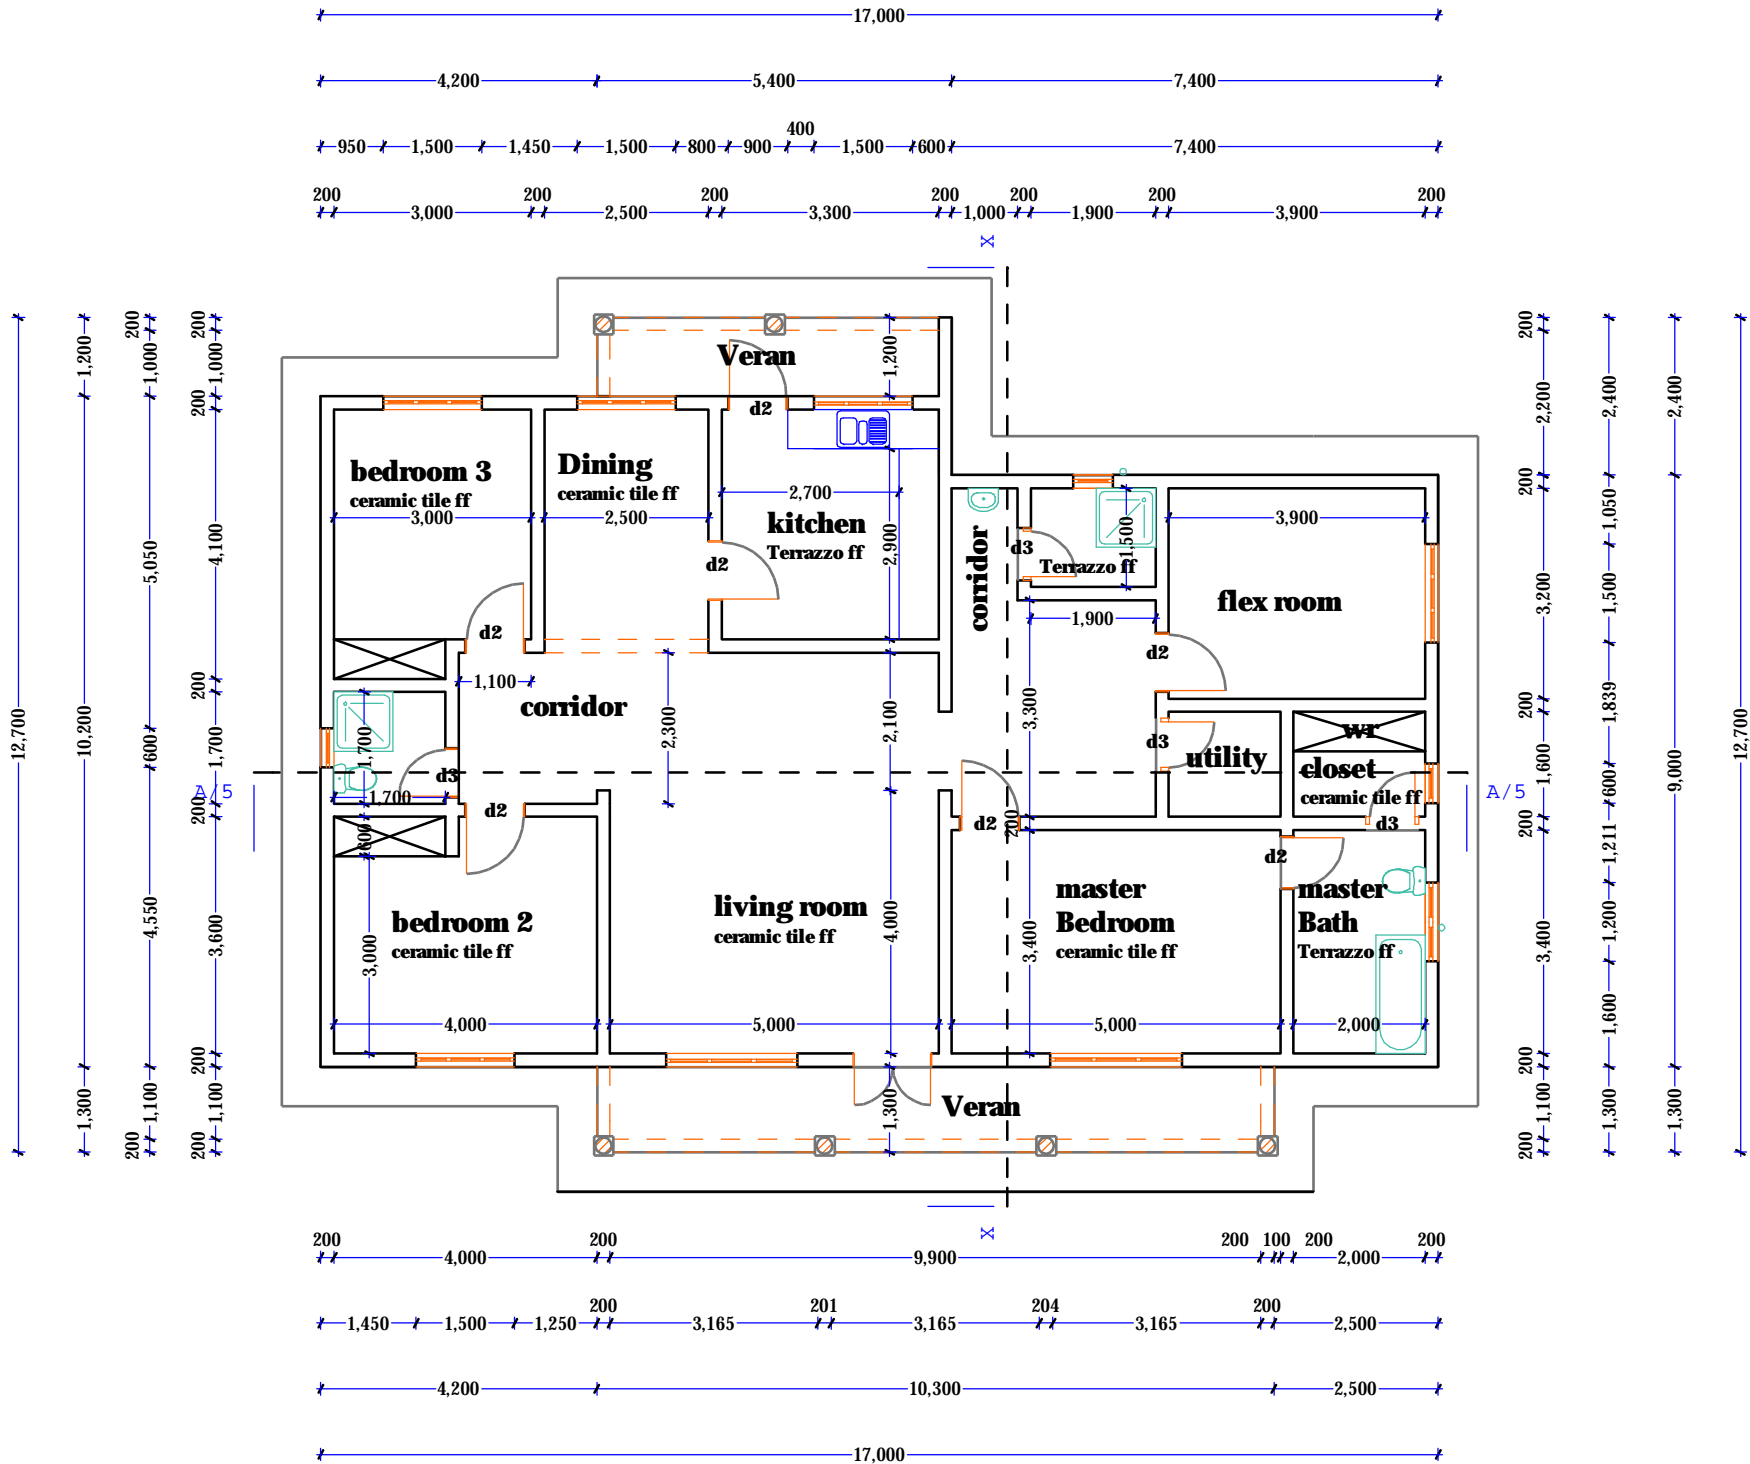

ground floor plan  
Scale: 1:100